
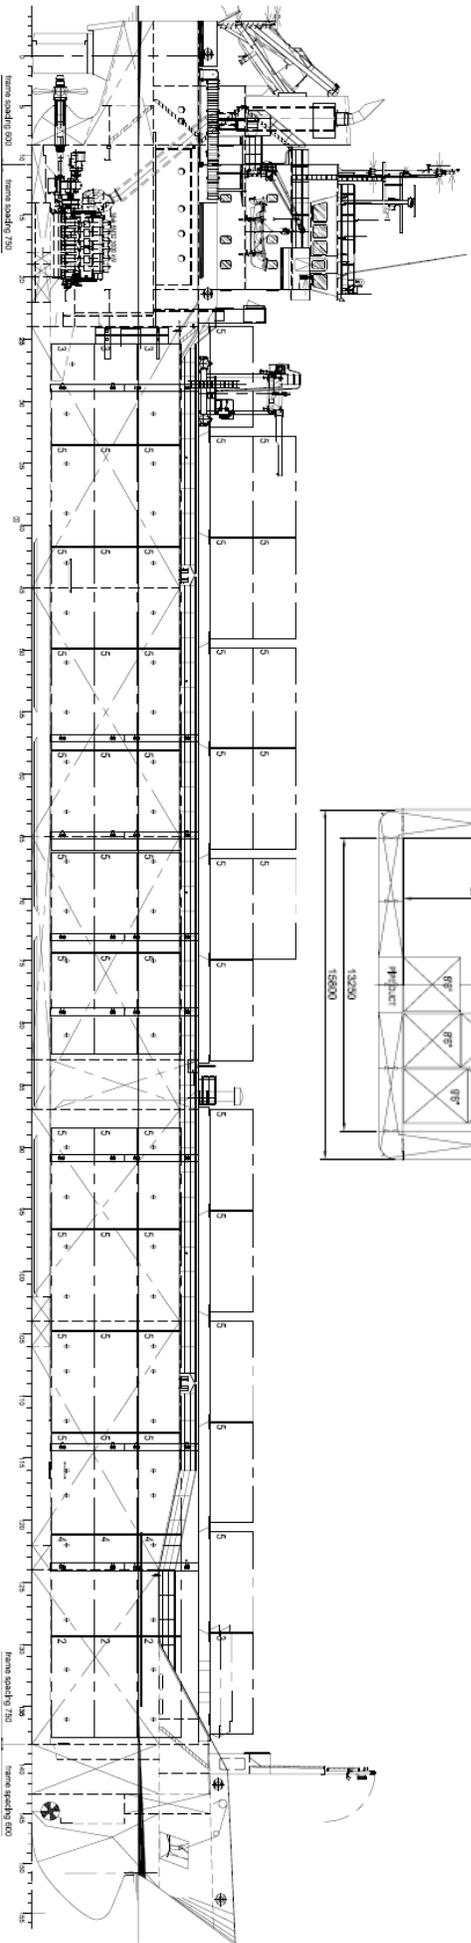


M.V. ARKLOW BROOK

CROSS SECTION

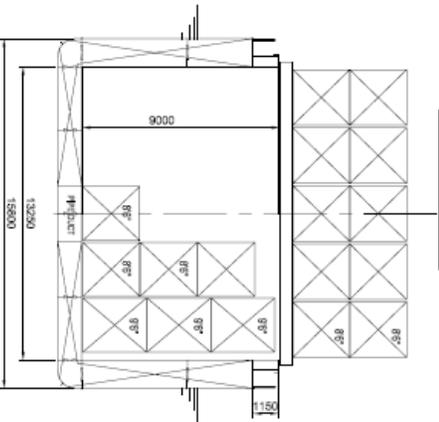

POOPDECK 10050 ab base

COAMING 10050 ab base

FORECASTLEDECK

