
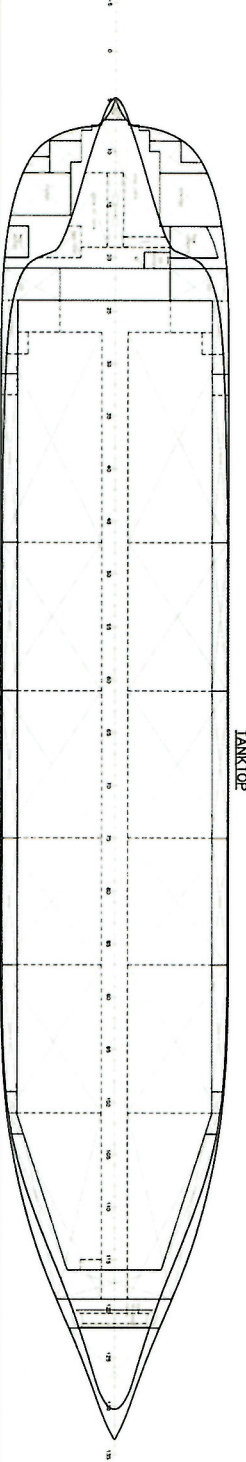
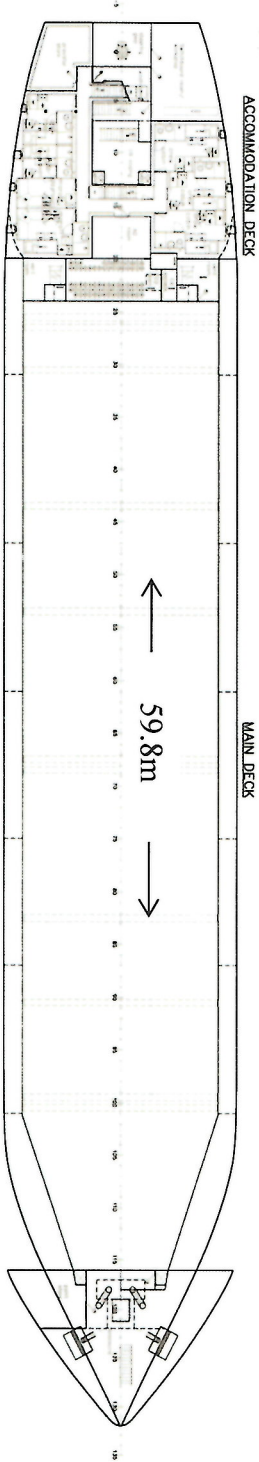


GROSS SECTION

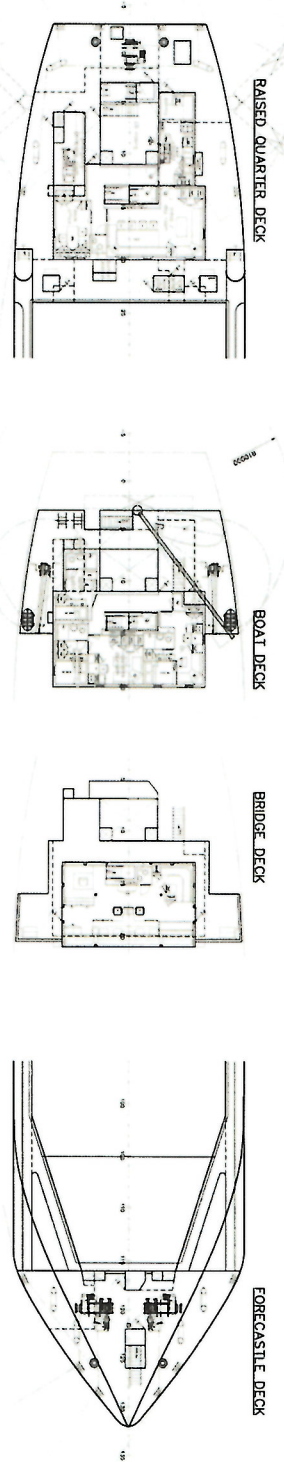

GENERAL PARTICULARS

Length o.a.	87.400	m	
Length l.l.	84.990	m	(Load Line)
Breadth	14.990	m	(moulded)
Depth	7.120	m	(moulded)
Draught	6.250	m	(moulded)
Deadweight	5085	DWT	(about)
Cargo Hold Volume est.	216500	cuft	
Power	1740	kW	(100%)

SHIPYARD DENIS SMIT B.V.
 Westerbreek / Lier
 Tel: +31 (0) 41 532 2222
 Fax: +31 (0) 41 532 2223
 E-mail: info@denissmit.nl
 Website: www.denissmit.nl
 ISO 9001:2015
 ISO 14001:2015
 ISO 45001:2018

8 PROJECT OFFICE	111 G.S. 18
9 PROJECT OFFICE	111 G.S. 18
